



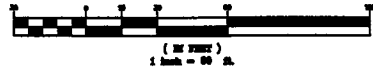

GRAPHIC SCALE



SUMMARY	
EXISTING STORE:	22,843 SF
NEW STORE:	54,000 SF
EXISTING PARKING:	233 SF/CAR
NEW PARKING:	421 SF/CAR

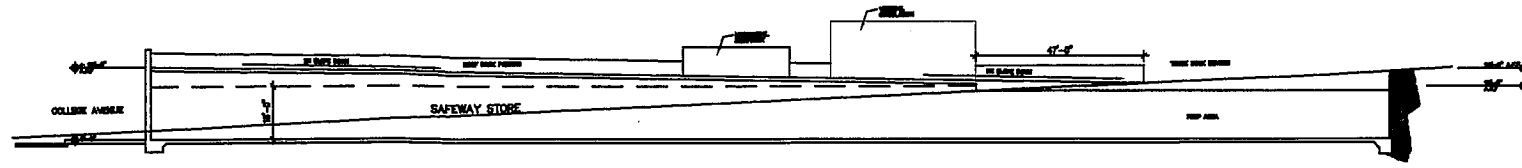

SECTION A-A
SCALE: 1"=20'-0"

