

**2. Rooftop parking  
Second Level Office**

**SAFEWAY/UNION SITE  
DESIGN CONCEPT**


22 October 2008

**TRACHTENBERG ARCHITECTS**

2421 Fourth Street Berkeley, CA 94710  
510/649-1414

[www.TrachtenbergArch.com](http://www.TrachtenbergArch.com)

All drawings constitute the original and unpublished work of the Architect  
and may not be duplicated, used or disclosed without written consent of  
Trachtenberg Architects

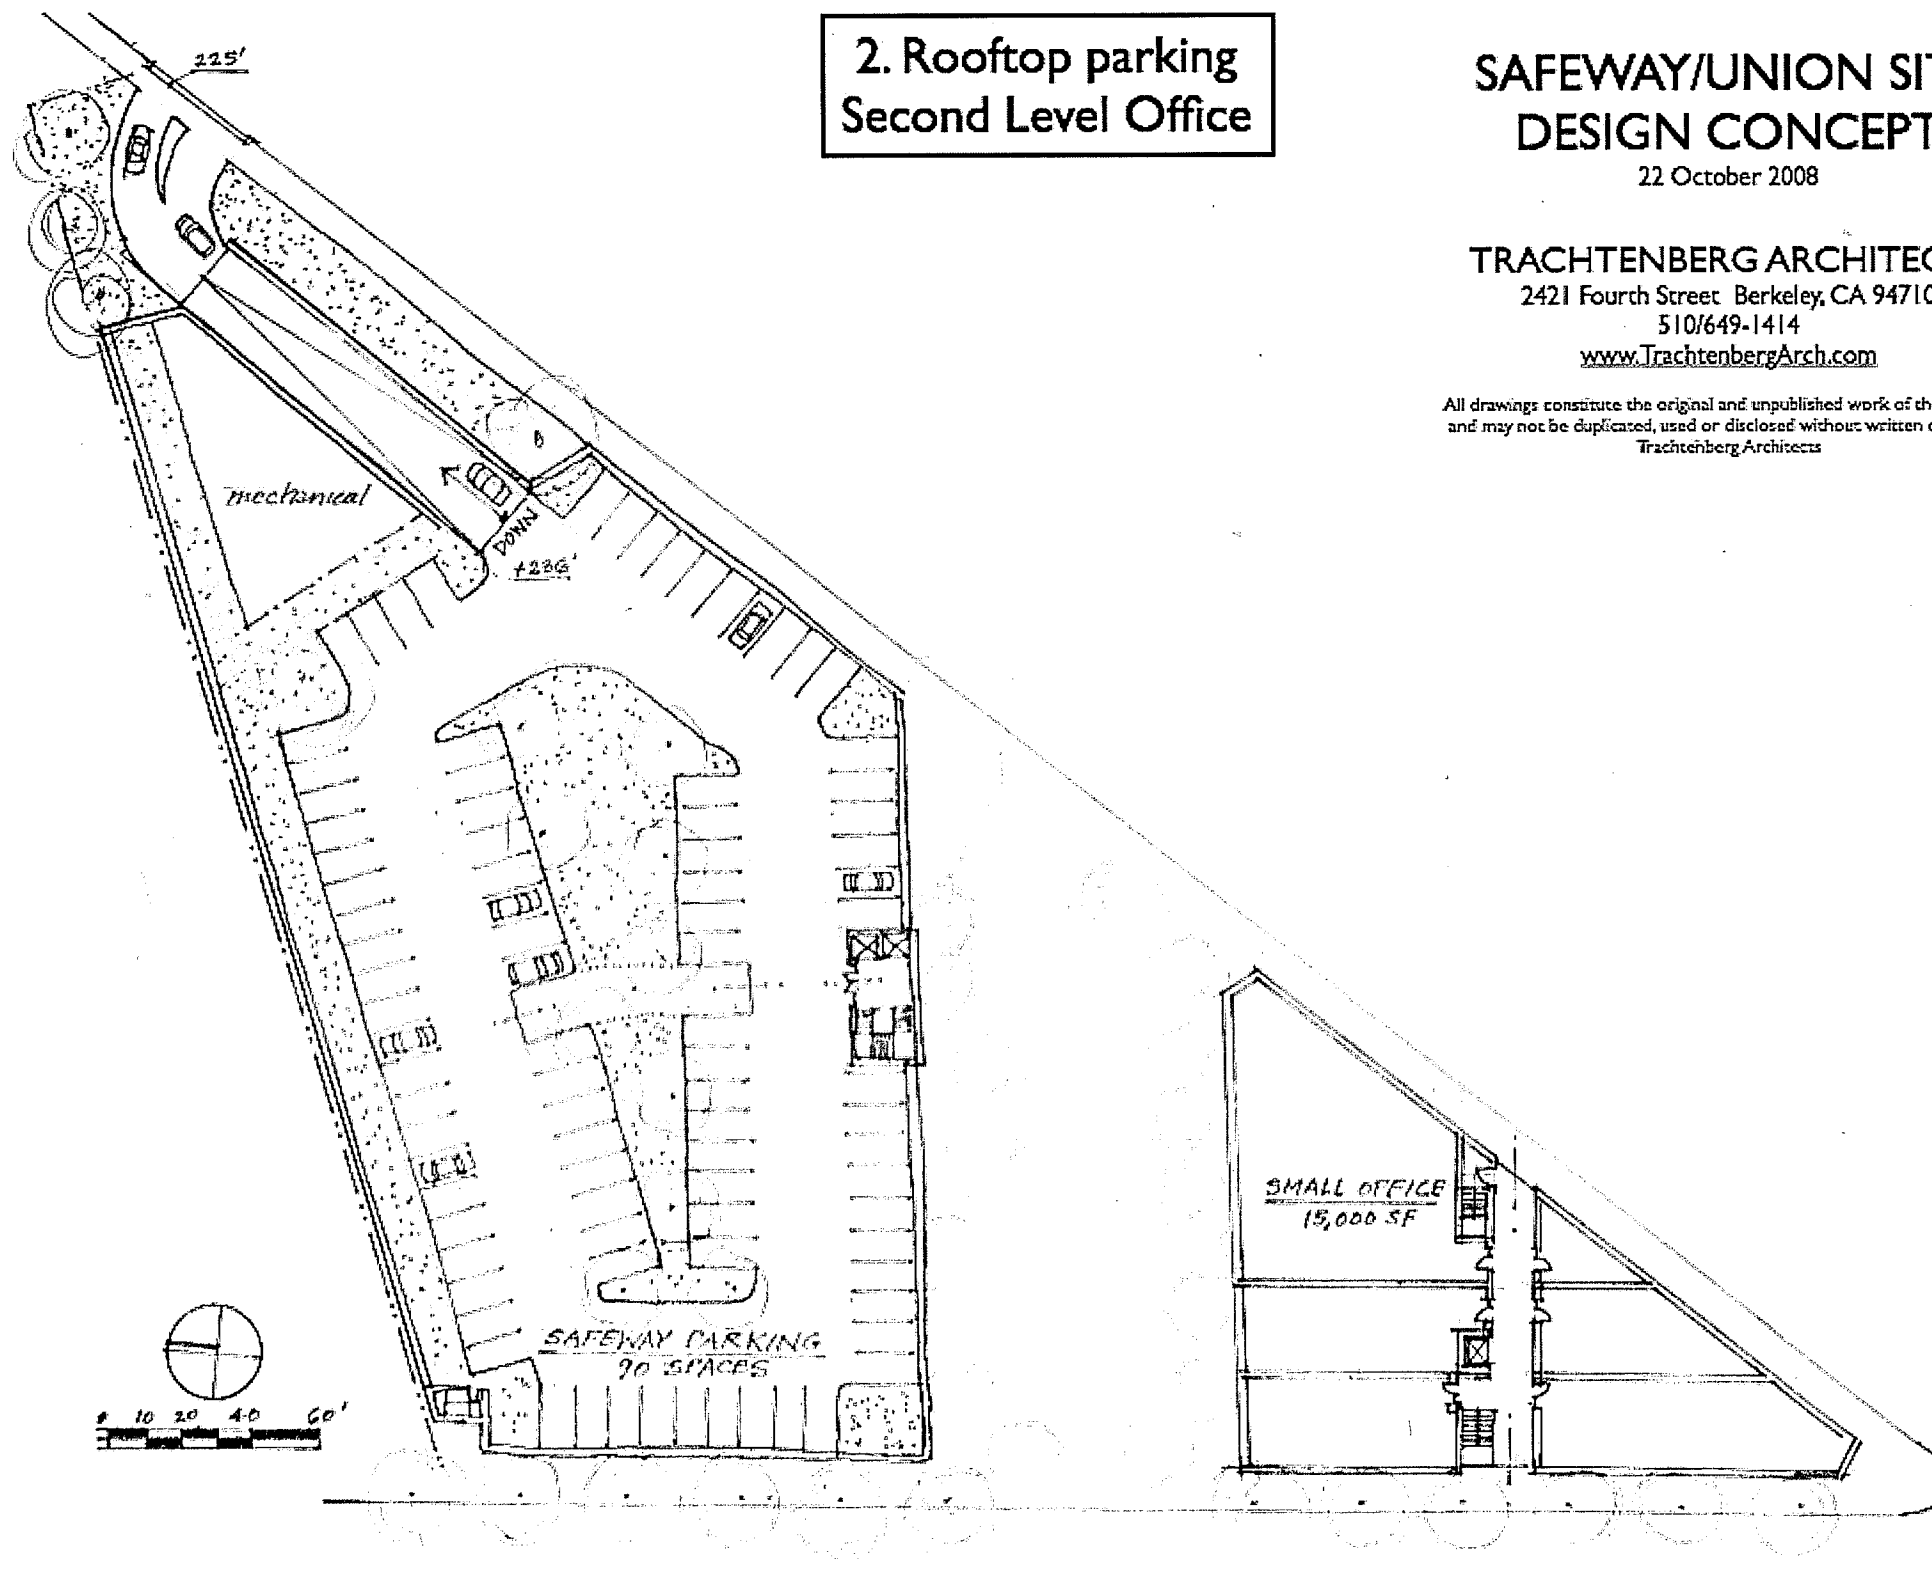

I. Street Level

SAFeway/UNION SITE  
DESIGN CONCEPT


22 October 2008

TRACHTENBERG ARCHITECTS

2421 Fourth Street Berkeley, CA 94710  
510/649-1414

[www.TrachtenbergArch.com](http://www.TrachtenbergArch.com)

All drawings constitute the original and unpublished work of the Architect and may not be duplicated, used or disclosed without written consent of Trachtenberg Architects

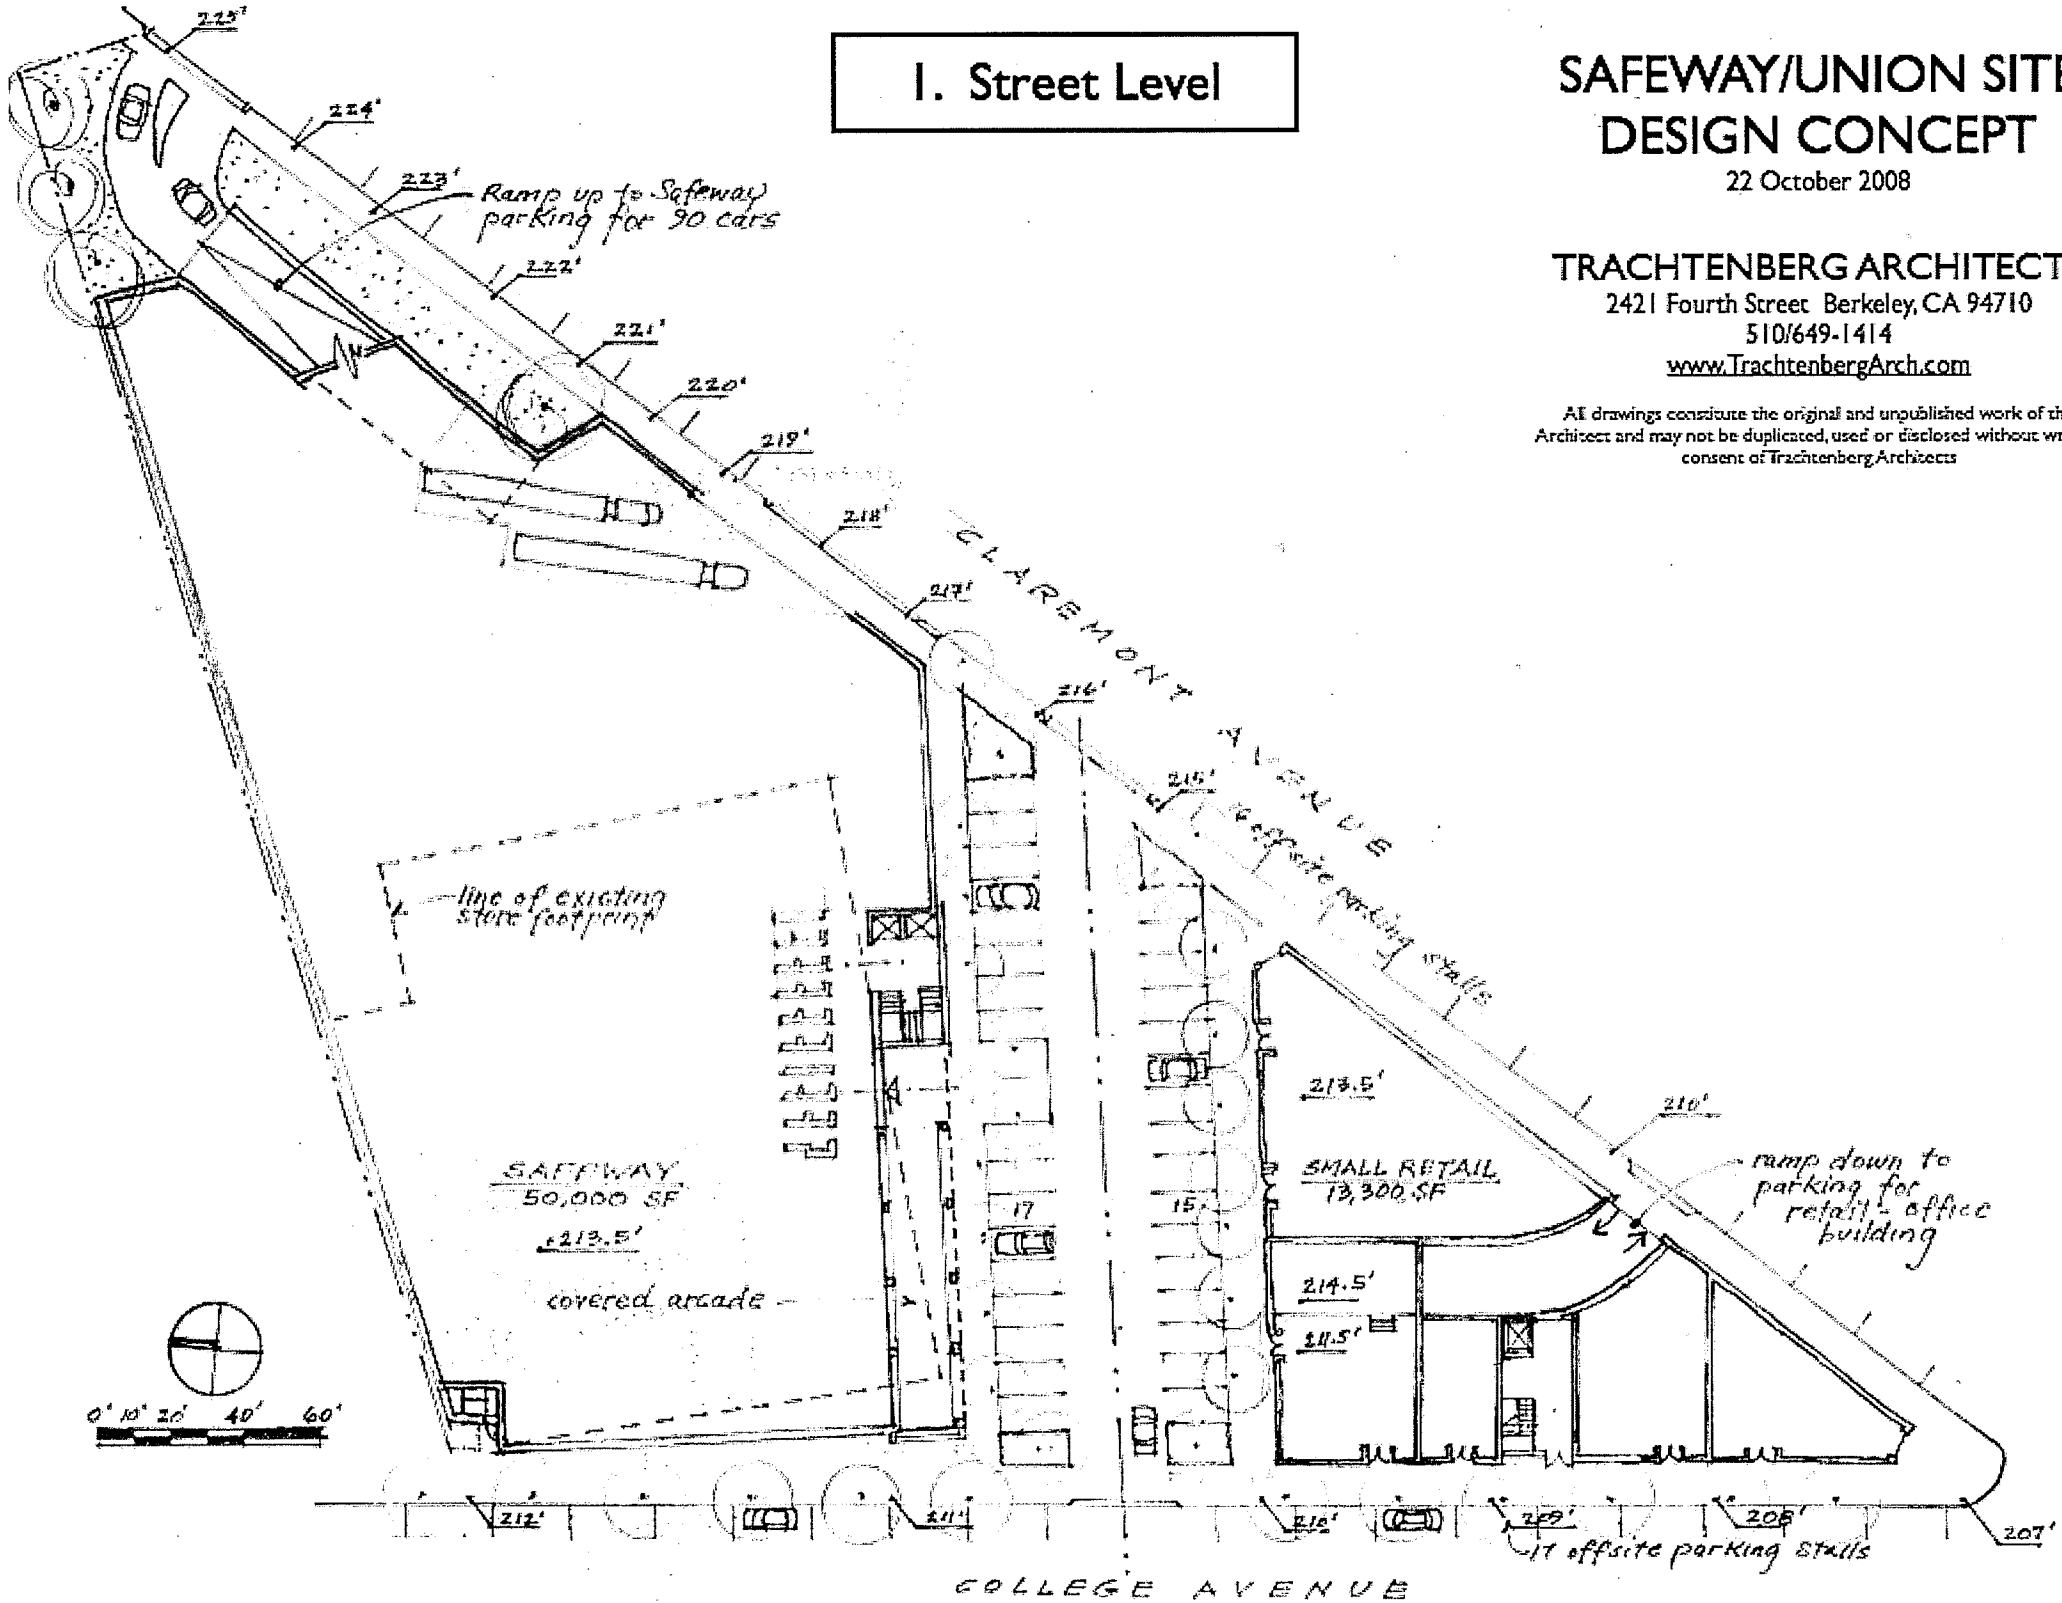

### 3. Subsurface Level

## SAFEWAY/UNION SITE DESIGN CONCEPT

22 October 2008

### TRACHTENBERG ARCHITECTS

2421 Fourth Street Berkeley, CA 94710  
510/649-1414

[www.TrachtenbergArch.com](http://www.TrachtenbergArch.com)

All drawings constitute the original and unpublished work of the Architect and may not be duplicated, used or disclosed without written consent of Trachtenberg Architects

